



2023 REHABILITATION AND OVERLAY PROJECT (NURSERY DR)

Project Description: Work of the contract includes the construction and rehabilitation of streets including geo-grid installation, limestone base, seal coating and HMAC overlaying of the streets shown on the attached plans

Start Date: 1/23/2023


Estimated Completion: 5/23/2023

Contractor: Brannan Paving Co., LTD

Engineering Firm: COV

Construction Cost: \$400,697.70

Percent Complete: 82% Complete

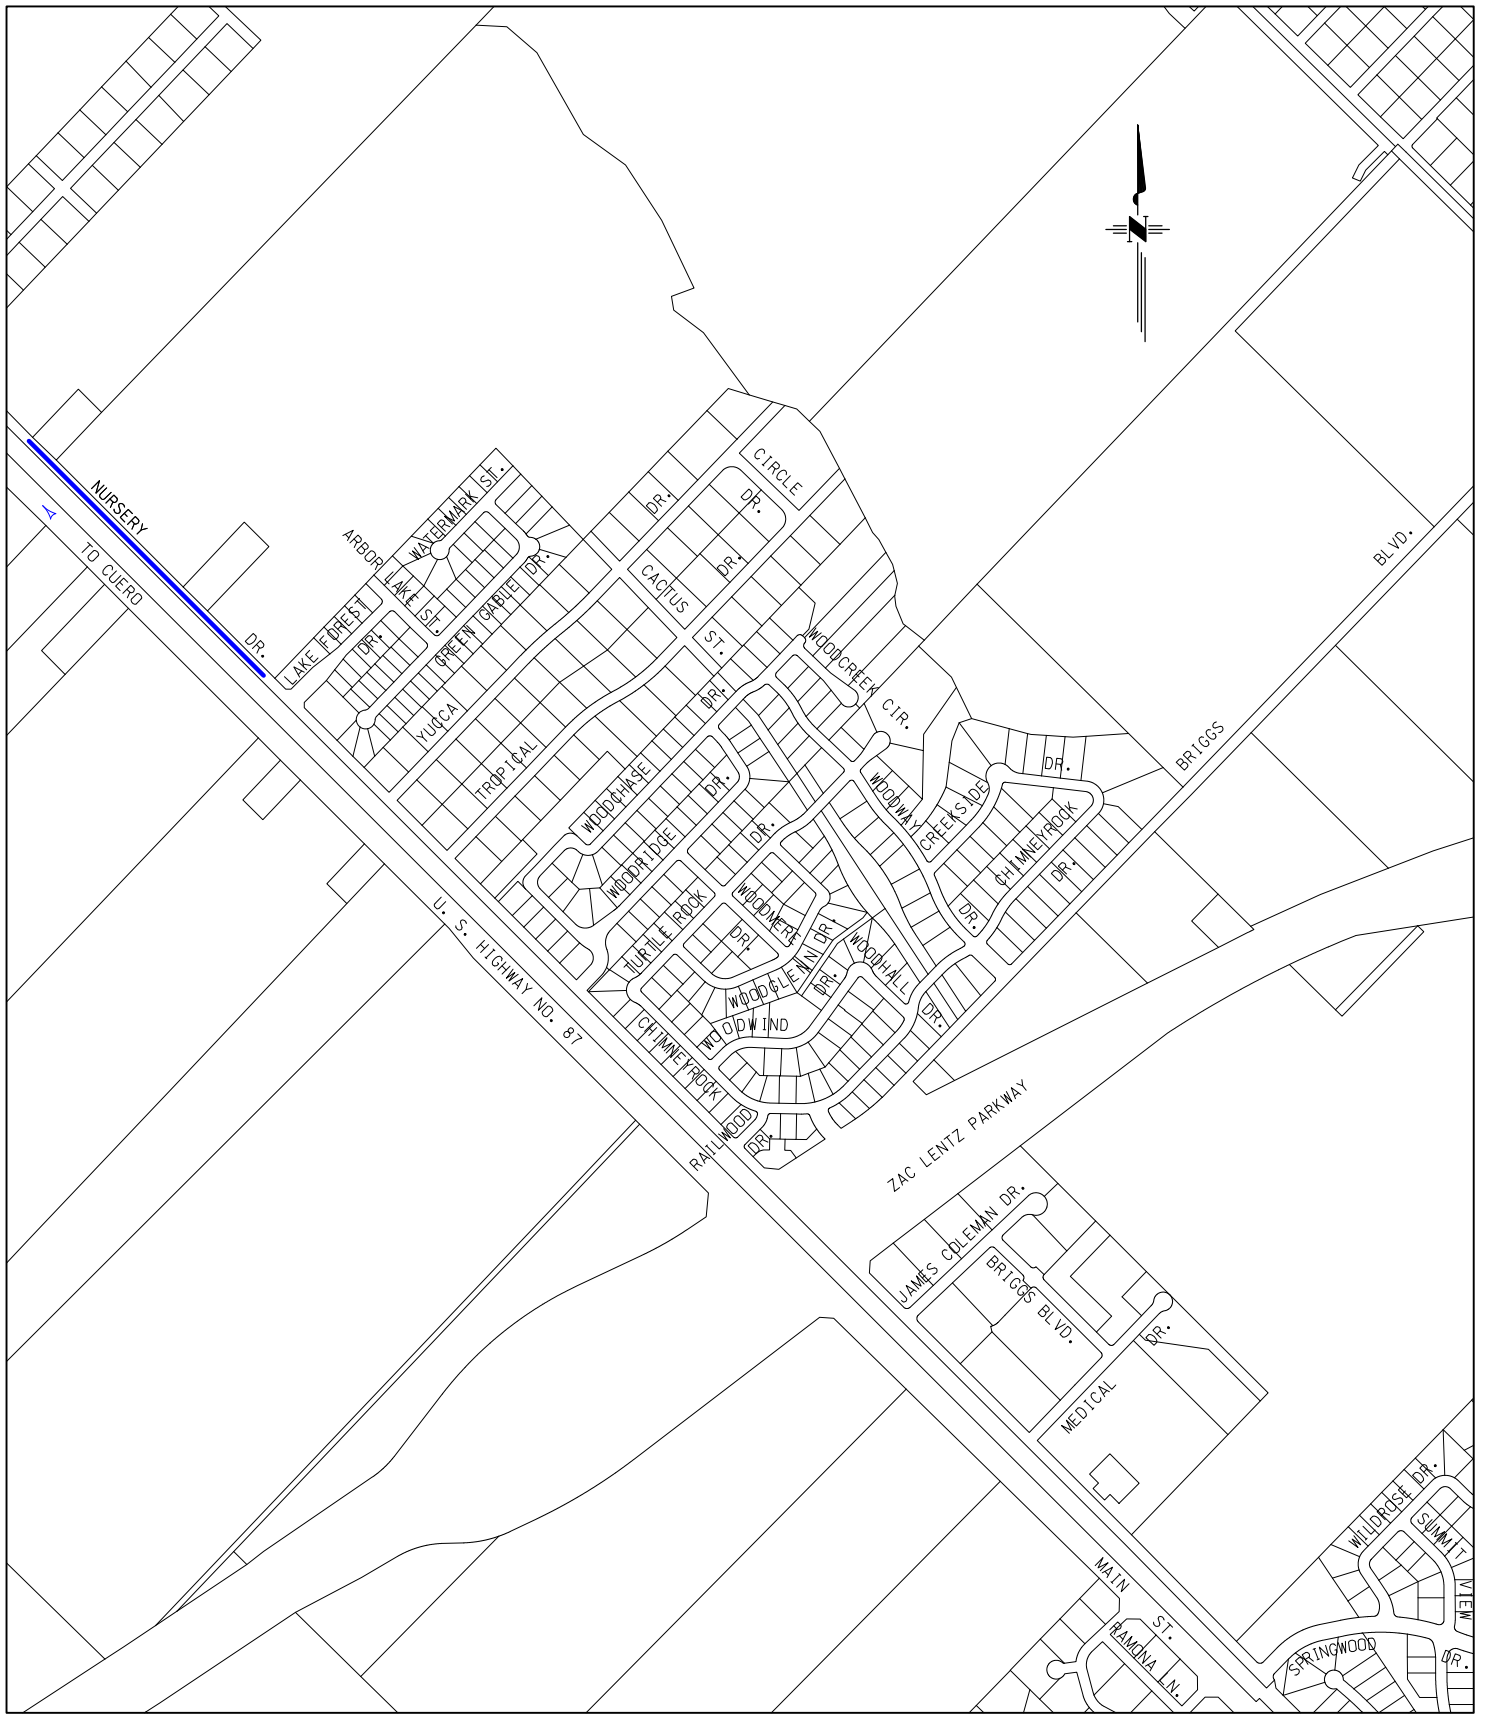

700 MAIN CENTER
SUITE 201
VICTORIA, TX 77901

CITY OF VICTORIA
ENGINEERING DIVISION
P.O. BOX 1758
VICTORIA, TX 77902-1758

2023 REHAB AND OVERLAY PROJECT (NURSERY DRIVE)

DRAWN BY: J. GONZALES

DATE: 10/12/22
REV'D:
SHEET: 1 OF 1

PROJECT: