



High Service Connection Project

Project Description: Work of the contract is for the installation of a new water distribution main connecting the high service water line direct feed to the lower end of the high service distribution system.

Start Date: 12/19/2022


Estimated Completion: 12/19/2023

Contractor: J&R Contracting Services, Inc

Engineering Firm: COV

Construction Cost: \$531,000.00

Percent Complete: 56% Complete

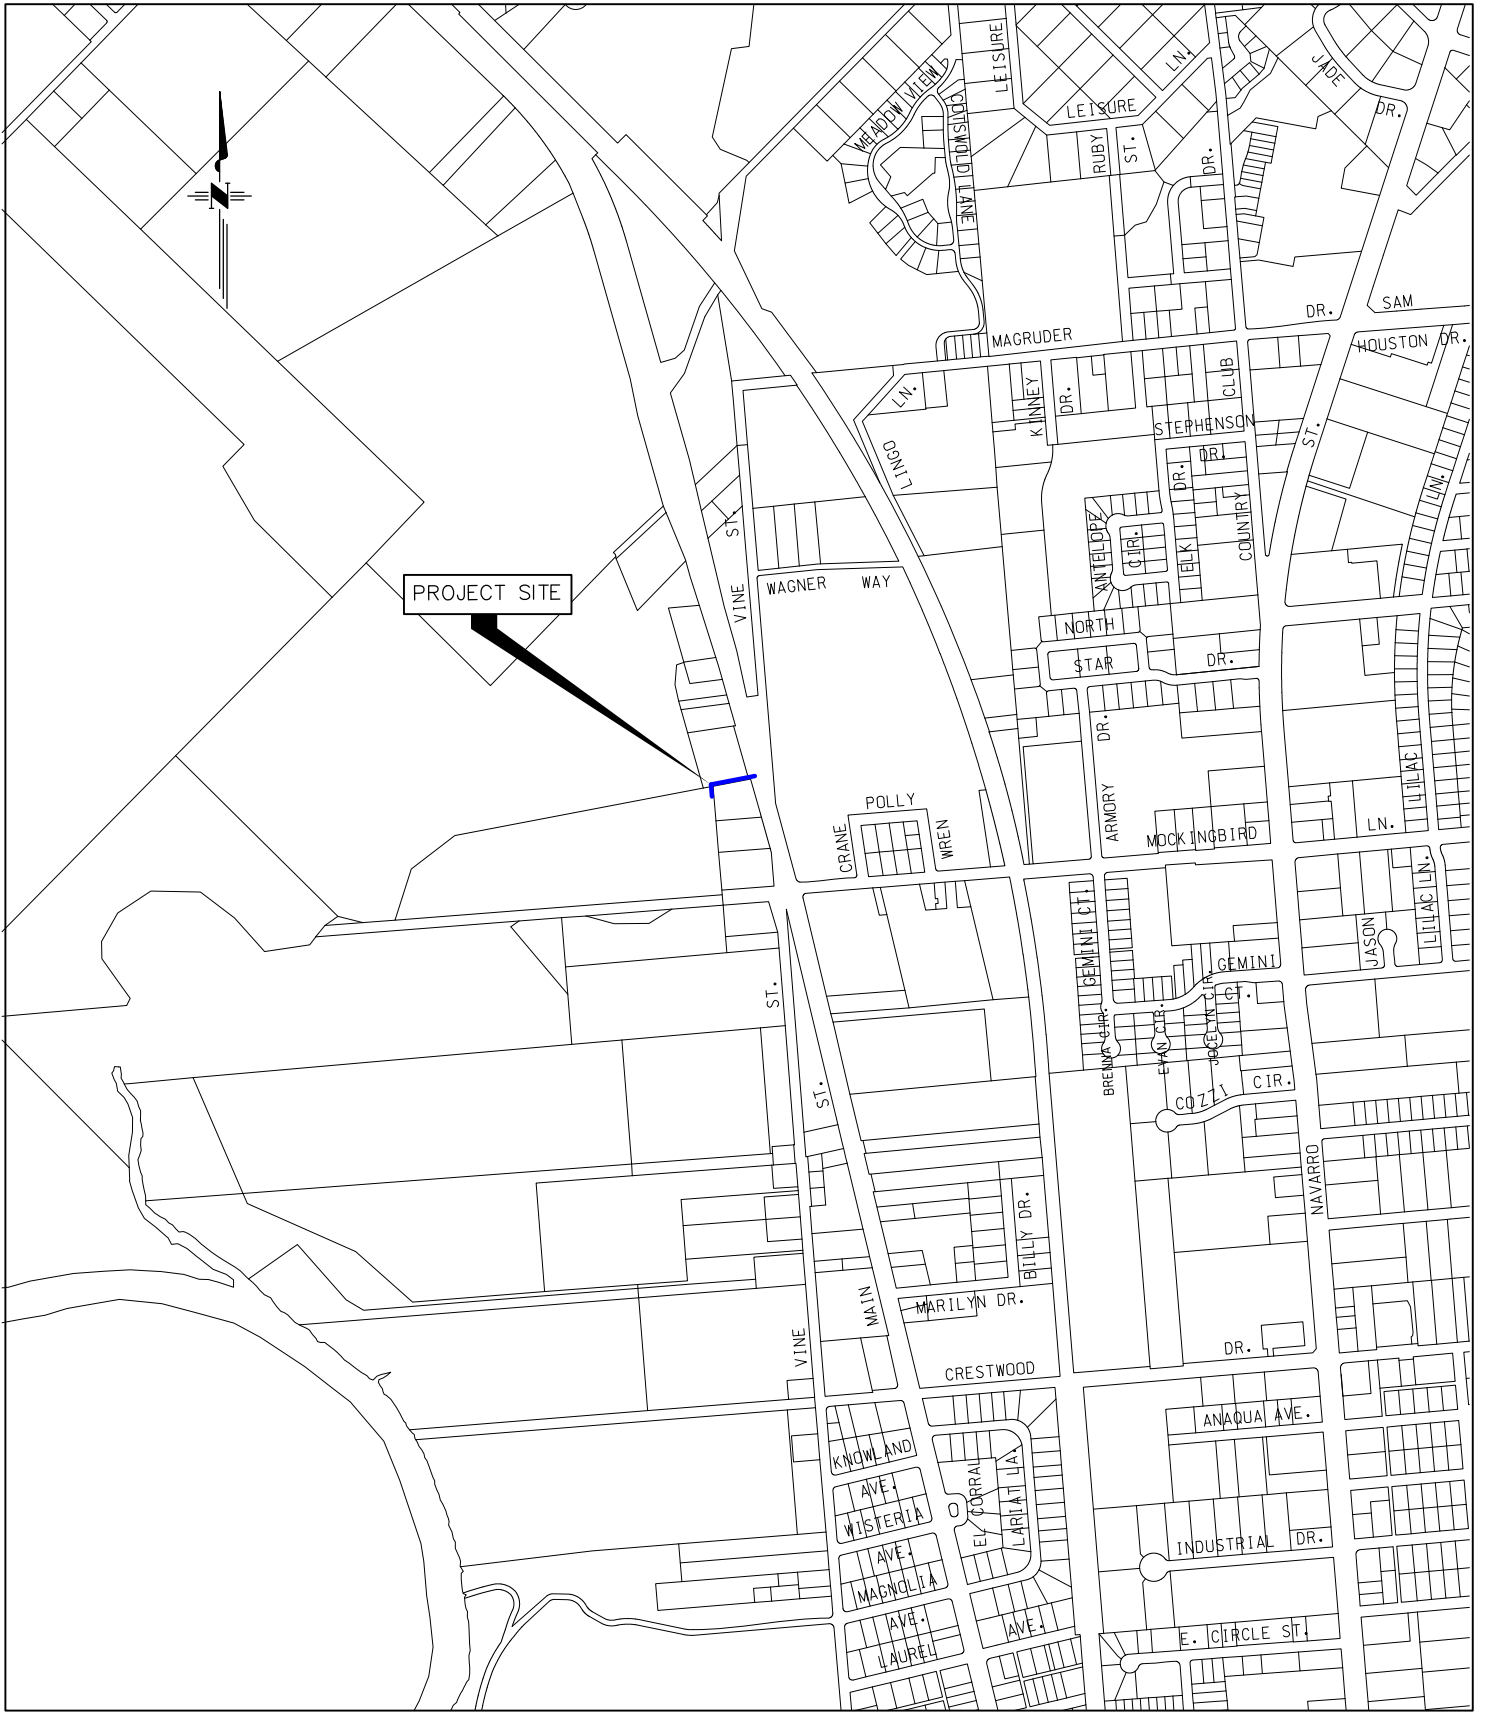

CITY OF VICTORIA
 ENGINEERING DIVISION
 P.O. BOX 1758
 VICTORIA, TX 77902-1758

HIGH SERVICE WATER CONNECTION PROJECT

DRAWN BY: J. GONZALES

DATE: 07/26/22

REV'D:

SHEET: 1 OF 1

PROJECT: