



LEARY LANE SIDEWALK PROJECT DEAN COOK DR TO JOHN STOCKBAUER DR

Project Description:

Work of the contract is for the construction of residential sidewalks including ADA features and piping of drainage ditches.

Start Date: 11/14/2022


Estimated Completion: 5/13/2023

Contractor: Staff Concrete Construction

Engineering Firm: COV

Construction Cost: \$377,465.00

Percent Complete: 77% Complete

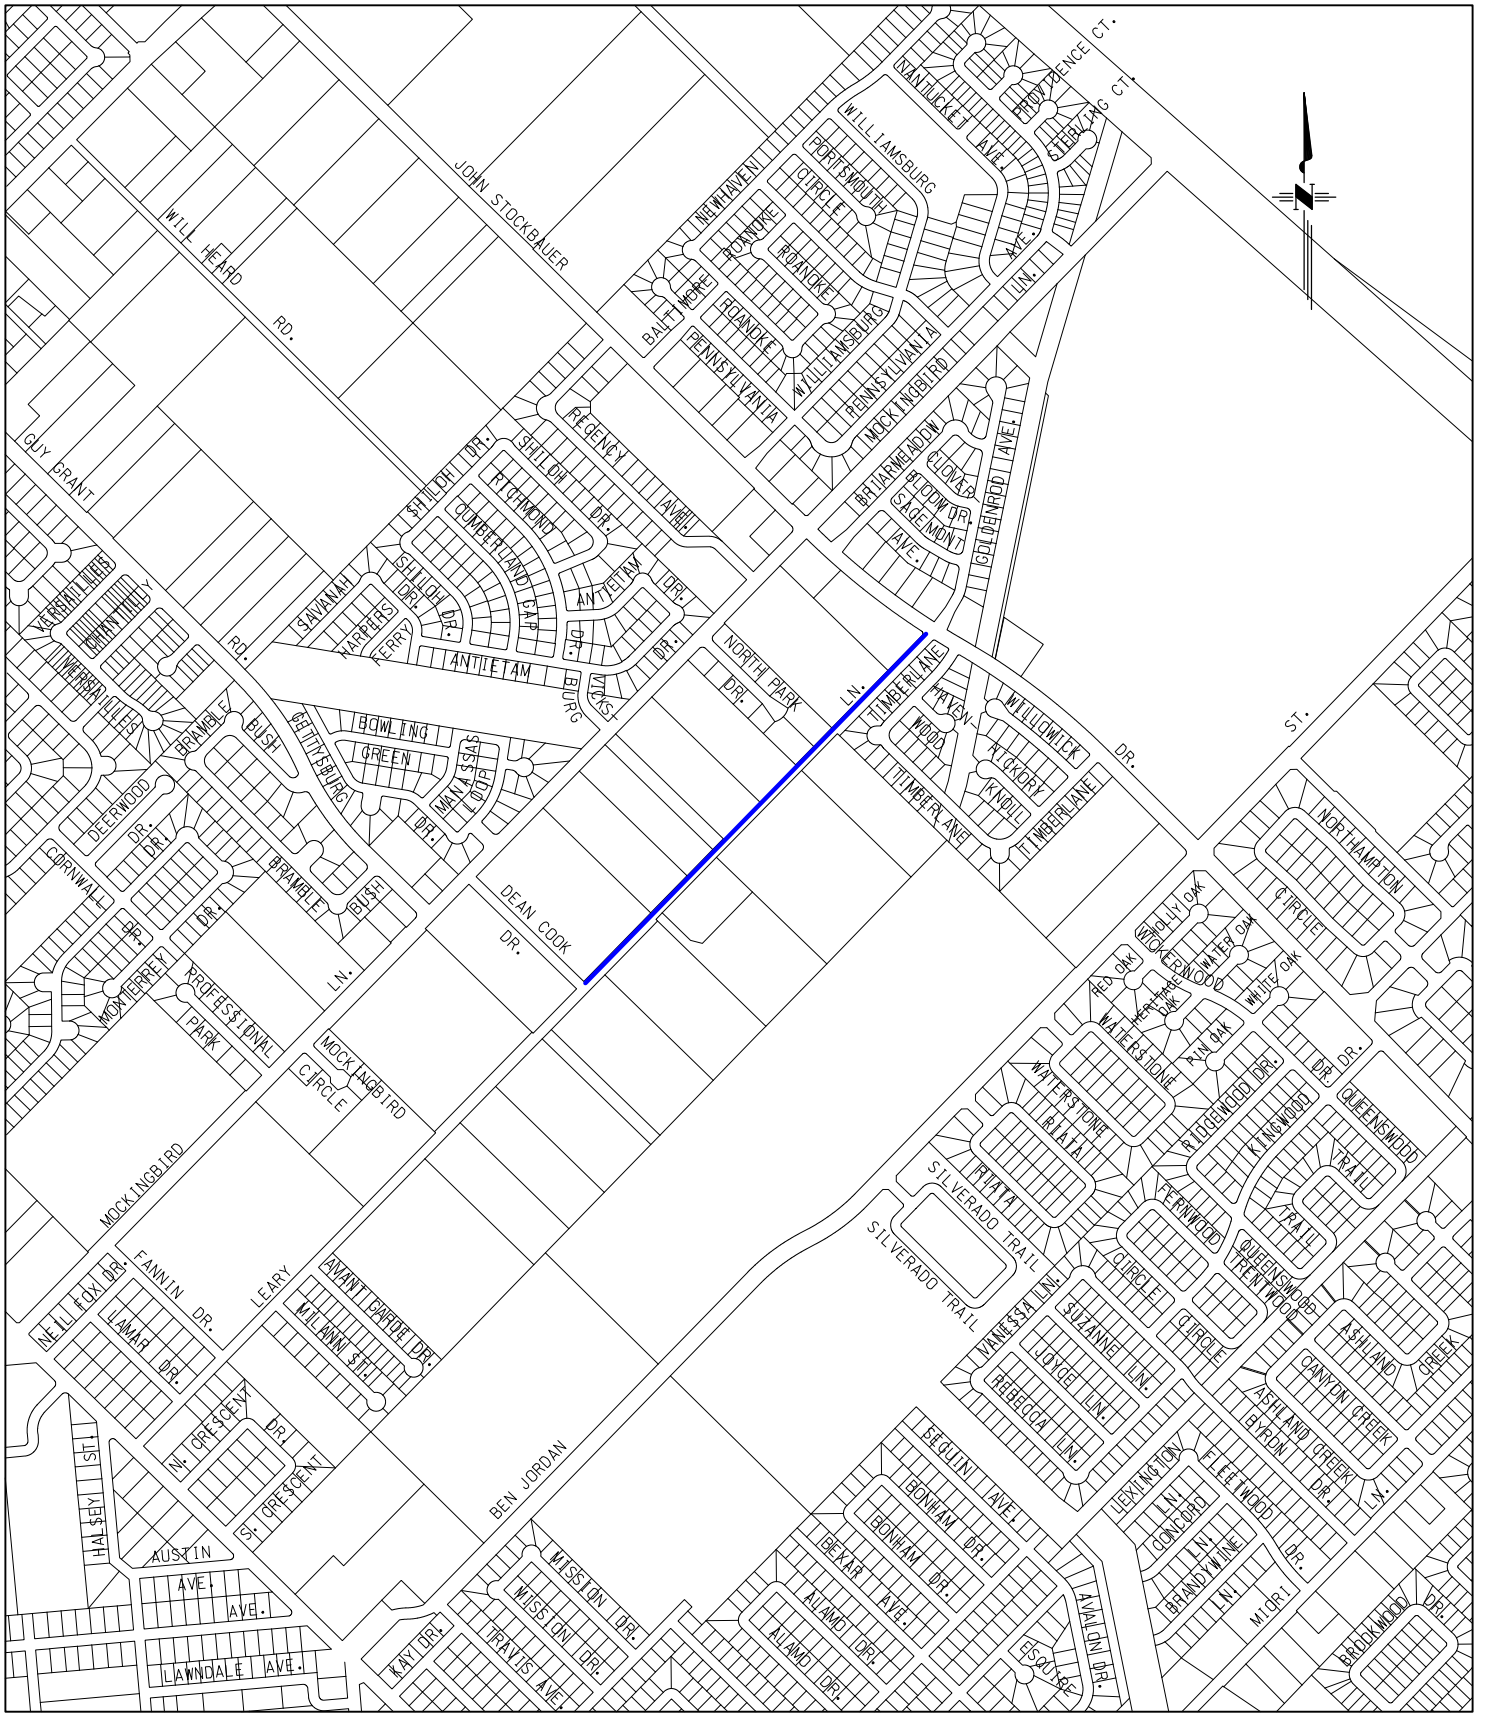

LEARY LANE SIDEWALK PROJECT
DEAN COOK DR. TO JOHN STOCKBAUER DR.

DRAWN BY: J. GONZALES	DATE: 07/26/22	PROJECT:
	REV'D:	
	SHEET: 1 OF 1	