



Crestwood Drive Reconstruction Project Phase II (Navarro Street to Laurent Street)

Project Description: Project includes replacing and rehabilitating sanitary sewer lines, manholes, sewer services and replacing water lines, valves, fire hydrants, and water services. Paving to include all items necessary for concrete pavement, concrete sidewalk, HMAC and final striping. Storm sewer to include storm sewer pipe (RCP and HDPE), junction boxes and inlets on Crestwood Dr. between Navarro St. and Laurent St.

Start Date: 4/12/2021


Estimated Completion: 2/6/2023

Contractor: Brannan Paving Co., LTD

Engineering Firm: URBAN

Construction Cost: \$4,149,871.58

Percent Complete: 99.73% Complete

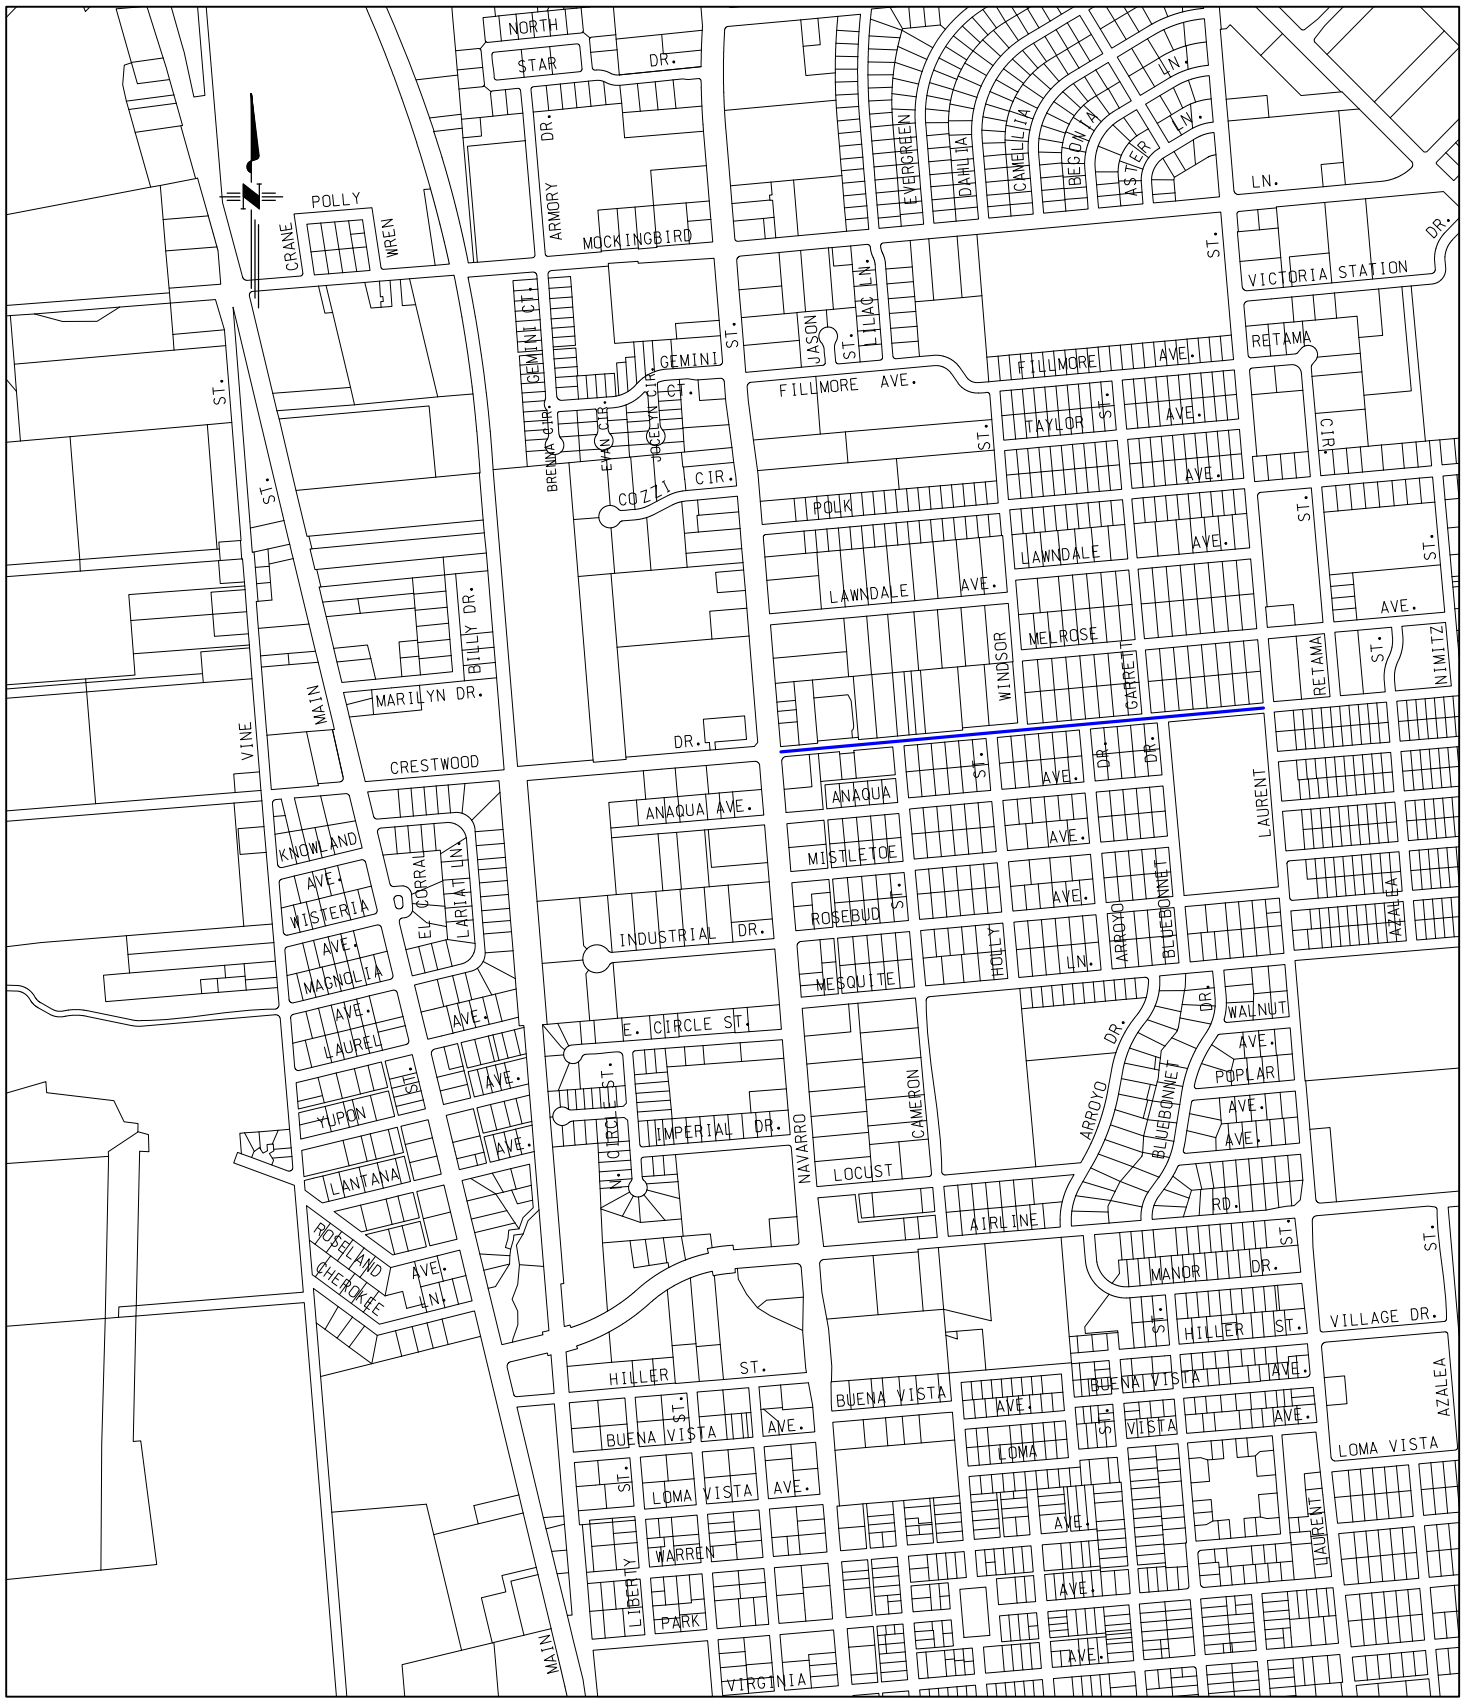

THE CITY OF
VICTORIA

700 MAIN CENTER
SUITE 201
VICTORIA, TX 77901

CITY OF VICTORIA
ENGINEERING DIVISION
P.O. BOX 1758
VICTORIA, TX 77902-1758

CRESTWOOD DRIVE NAVARRO ST. TO LAURENT ST.

DRAWN BY: J. GONZALES

DATE: 02/15
REV'D:
SHEET: 2 OF 3

C.I.P.
PROJECT