



**NORTH NEIGHTS REHAB OVERLAY PROJECT  
PHASE VII (E. NUECES ST)**

**Project Description:**

Remove existing roadway pavement, driveways, other surface and sub-surface materials, and other appurtenances. Remove and replace approximately 12,000 linear feet of concrete curb and gutter. Install approximately 26,000 SY of 1 1/2" Thick HMAC Pavement, including lime stabilized subgrade, limestone base, double seal coat. Replace approximately 1650 linear feet of storm sewer ranging from 15" diameter to 18" diameter, including 0 junction boxes, 0 curb inlets and other associated appurtenances. Replace approximately 1150 SF of concrete sidewalk; 27,000 SF of concrete commercial driveway, 1250 SF of residential driveway. Construct approximately 8,725 SF new concrete sidewalk and 75 SF of new residential driveway.

**Start Date:** 8/2/2022


**Estimated Completion:** 8/2/2023

**Contractor:** Brannan Paving Co., LTD

**Engineering Firm:** COV

**Construction Cost:** \$3,222,033.05

**Percent Complete:** 63% Complete

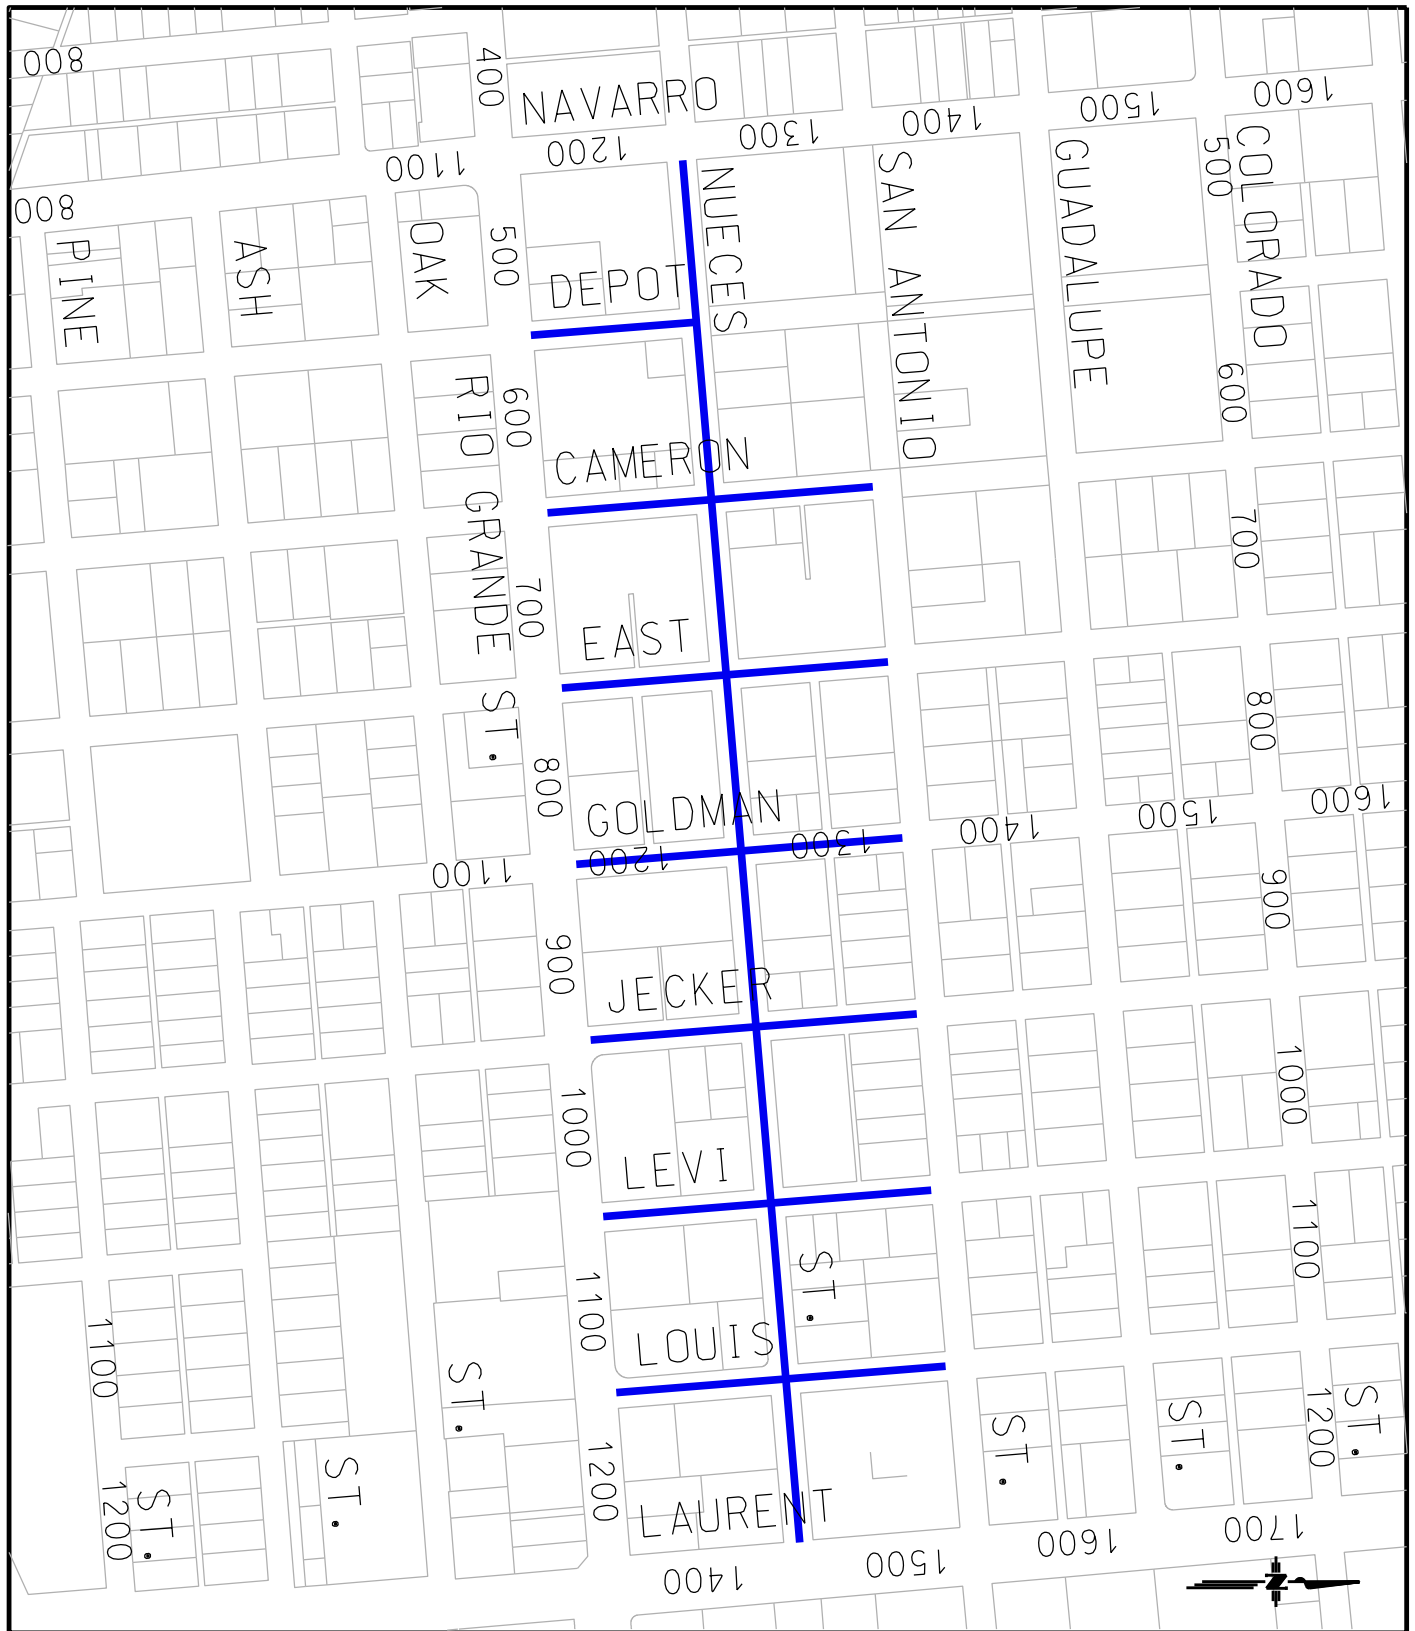

**NORTH HEIGHTS REHAB/OVERLAY PROJECT  
(E. NUECES STREET)  
NAVARRO STREET TO LAURENT STREET**



**DRAWN BY: M. PETRO**

**DATE: 04/04/22  
REV'D:  
SHEET: 1 OF 1**

**3-877  
PROJECT**